

STEPHEN LANGER ASSOCIATES Ltd.
CHARTERED ARCHITECTS
RIBA

DO NOT SCALE FROM DRAWINGS EXCEPT FOR PLANNING PURPOSES.

Check and verify all dimensions on site before starting work or workshop drawings. All measurements are to structural elements unless otherwise stated.

Report all discrepancies, errors or omissions between drawings, site conditions and all other documents to Stephen Langer Associates Ltd.

Please read this drawing in conjunction with all other architect's, consultant's and subcontractor's drawings.



Materials, components & workmanship are to meet or exceed the requirements of current Building Regulations, British Standards codes of practice, and the appropriate manufacturer's recommendations.

Sanitaryware on drawing is indicative only. All M&E information is to be detailed by Gas Safe Registered contractor and approved by Stephen Langer Associates Ltd.


Listed Buildings may need underpinning and this will require Listed Building Consent.

This drawing is issued on condition that it is not copied, reprinted or disclosed to a third party without the prior written consent of Stephen Langer Associates Ltd.

This drawing and design are copyright.
© Stephen Langer Associates Ltd.

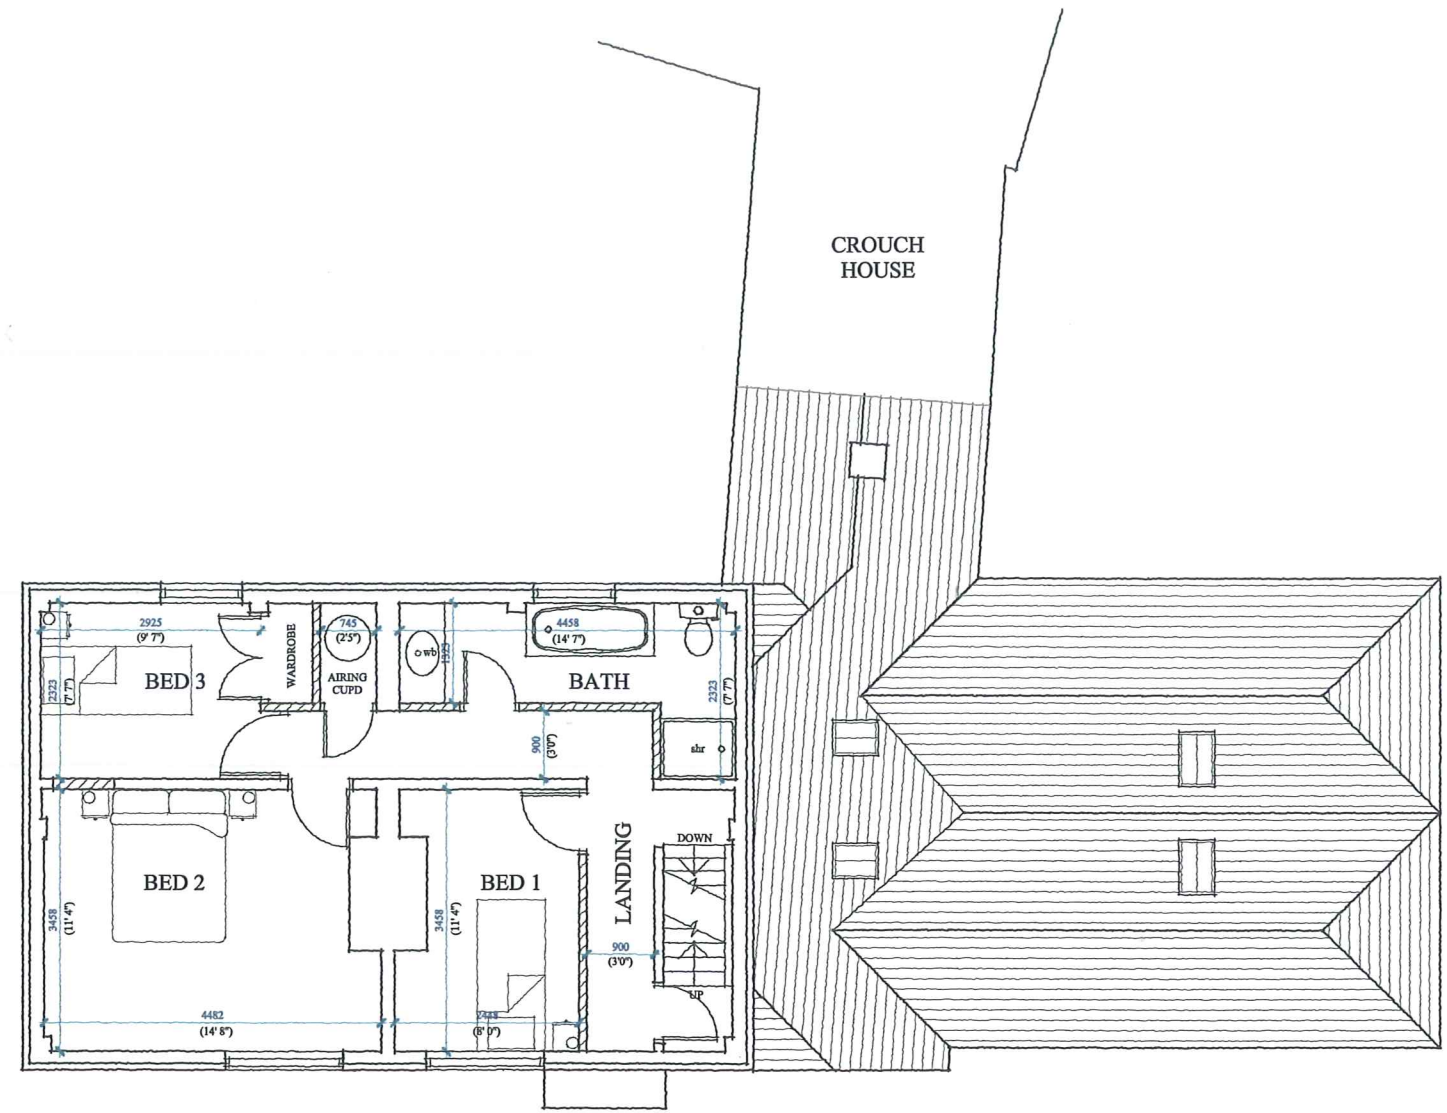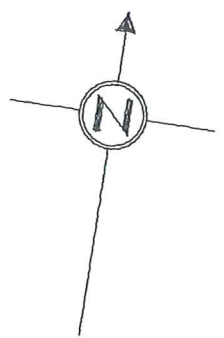

FIRST FLOOR PLAN

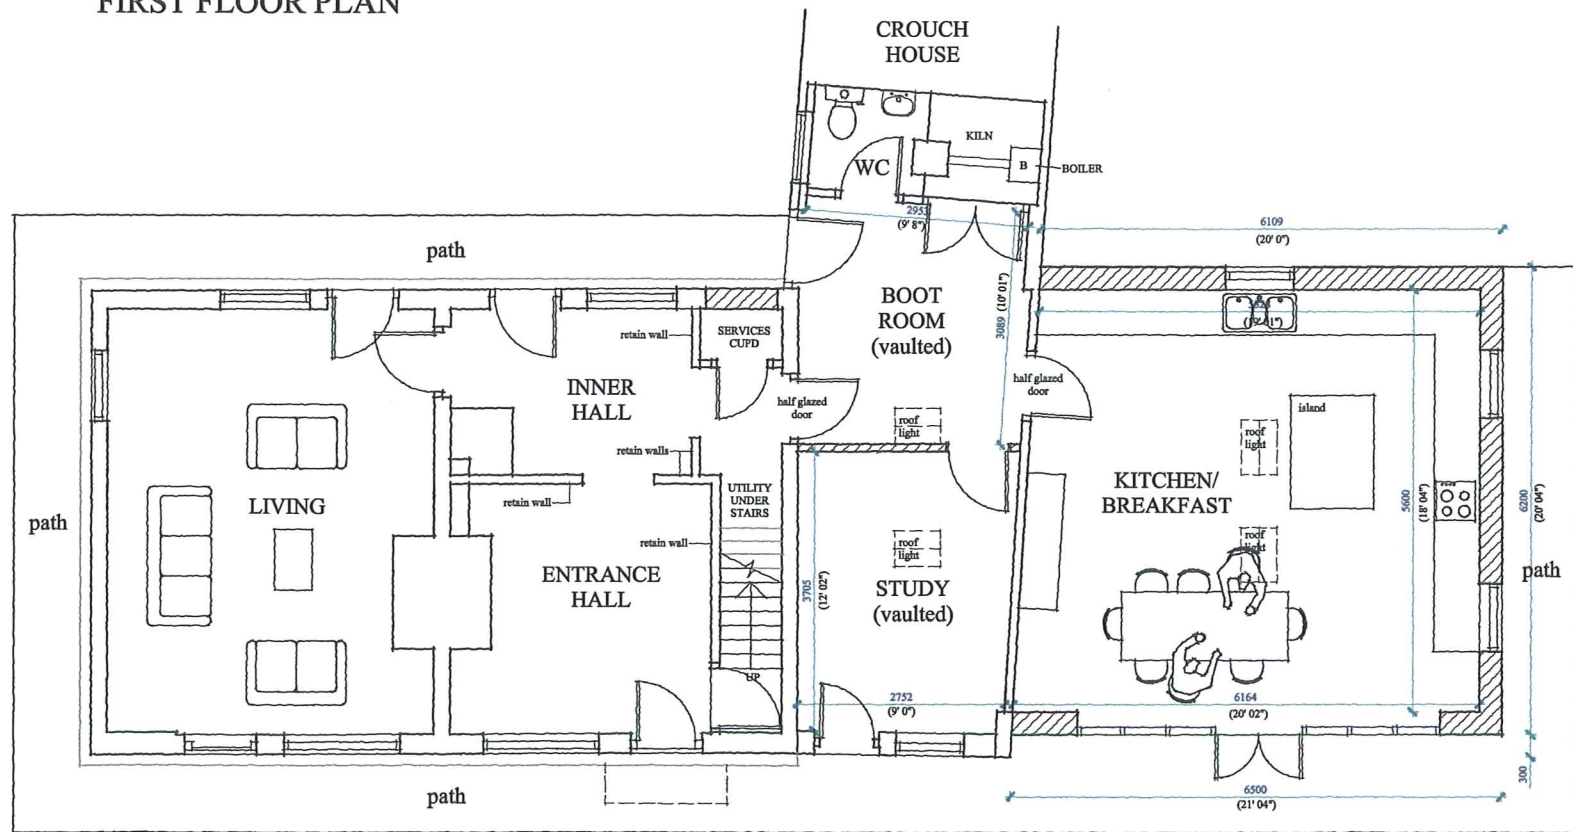

GROUND FLOOR PLAN

Rev.	Description	Date
A	New extension & alterations to existing Cottages revised, following meeting with WDC.	12.10.10

STEPHEN LANGER ASSOCIATES Ltd.
CHARTERED ARCHITECTS

YORK COTTAGE, MAJOR YORKE ROAD,
ROYAL TUNBRIDGE WELLS, KENT. TN2 5TP

TEL (01892) 524 555
FAX (01892) 524 666
EMAIL admin@stephenlanger.co.uk

Client Name :
MR I JENKINS
Project :
**1 & 2 CROUCH COTTAGES,
CHURCHSTLE LANE,
WADHURST, TN3 6NQ.**

Drawing Description :
GROUND & FIRST FLOORS
Date : Oct 2010 Scale : 1:100 Size : A3 Drawn by : GB

Drawing Number :	Rev.
10057-P-02	A